

P.O. Box 402
FYSHWICK
ACT 2609

15 Centre Court,
1 Pirie St
FYSHWICK
ACT 2609
AUSTRALIA

Tel: 02 6239 1028
Fax: 02 6280 6554
Email: info@sbx.biz
www.sbx.biz

THIS DRAWING REMAINS
THE PROPERTY OF
SBX PTY LTD
ABN 42 065 526 972
COPYRIGHT © RESERVED

ORGANISER

SBX CONTACT
Kerry Marshall

PLAN BASED ON
DELEGATES No.

DWG No.

SCALE 1:300


DATE 20/05/2024

SHEET No.

1

REVISION NO.

2

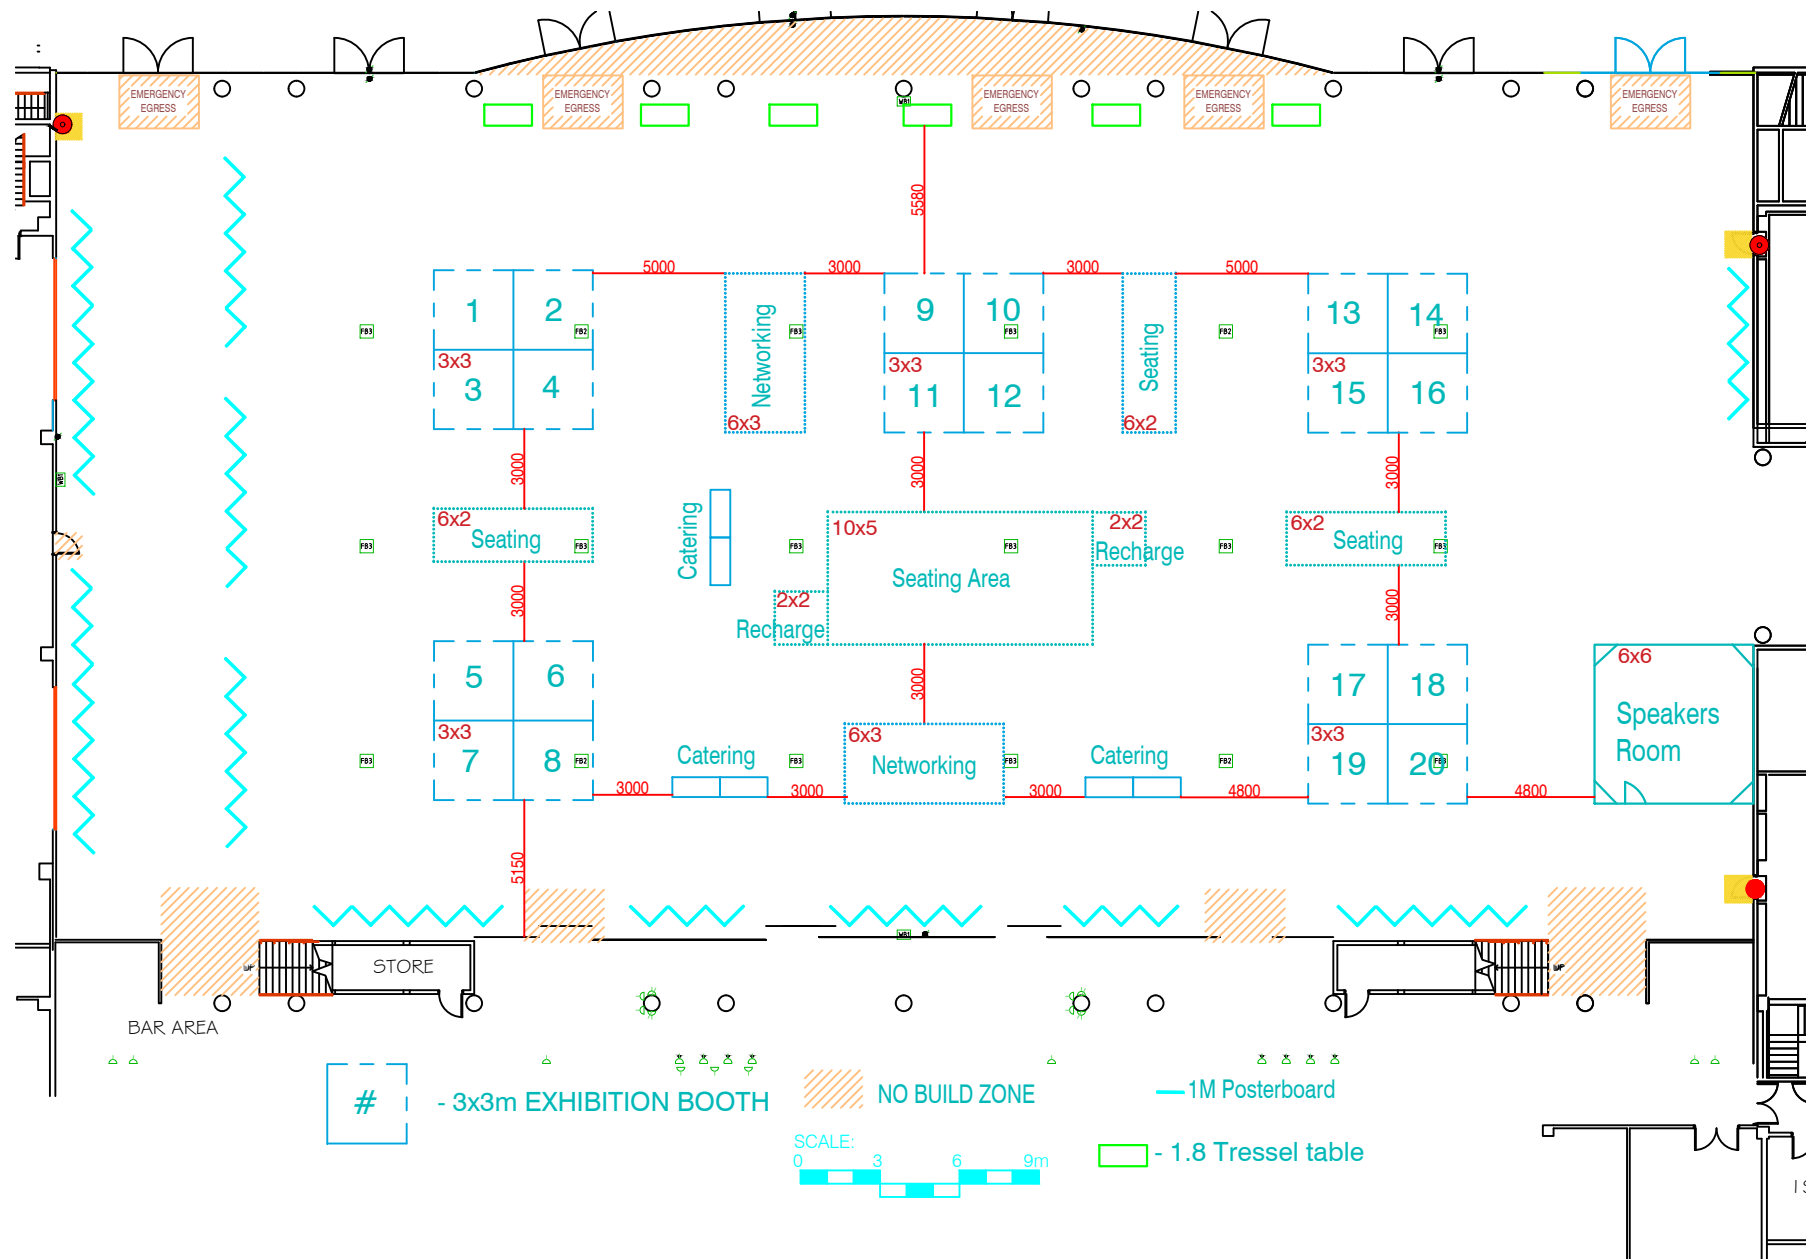

01 FLOOR PLAN
nts

APSAD 2024

Exhibition Hall, National Convention Centre, Canberra ACT