


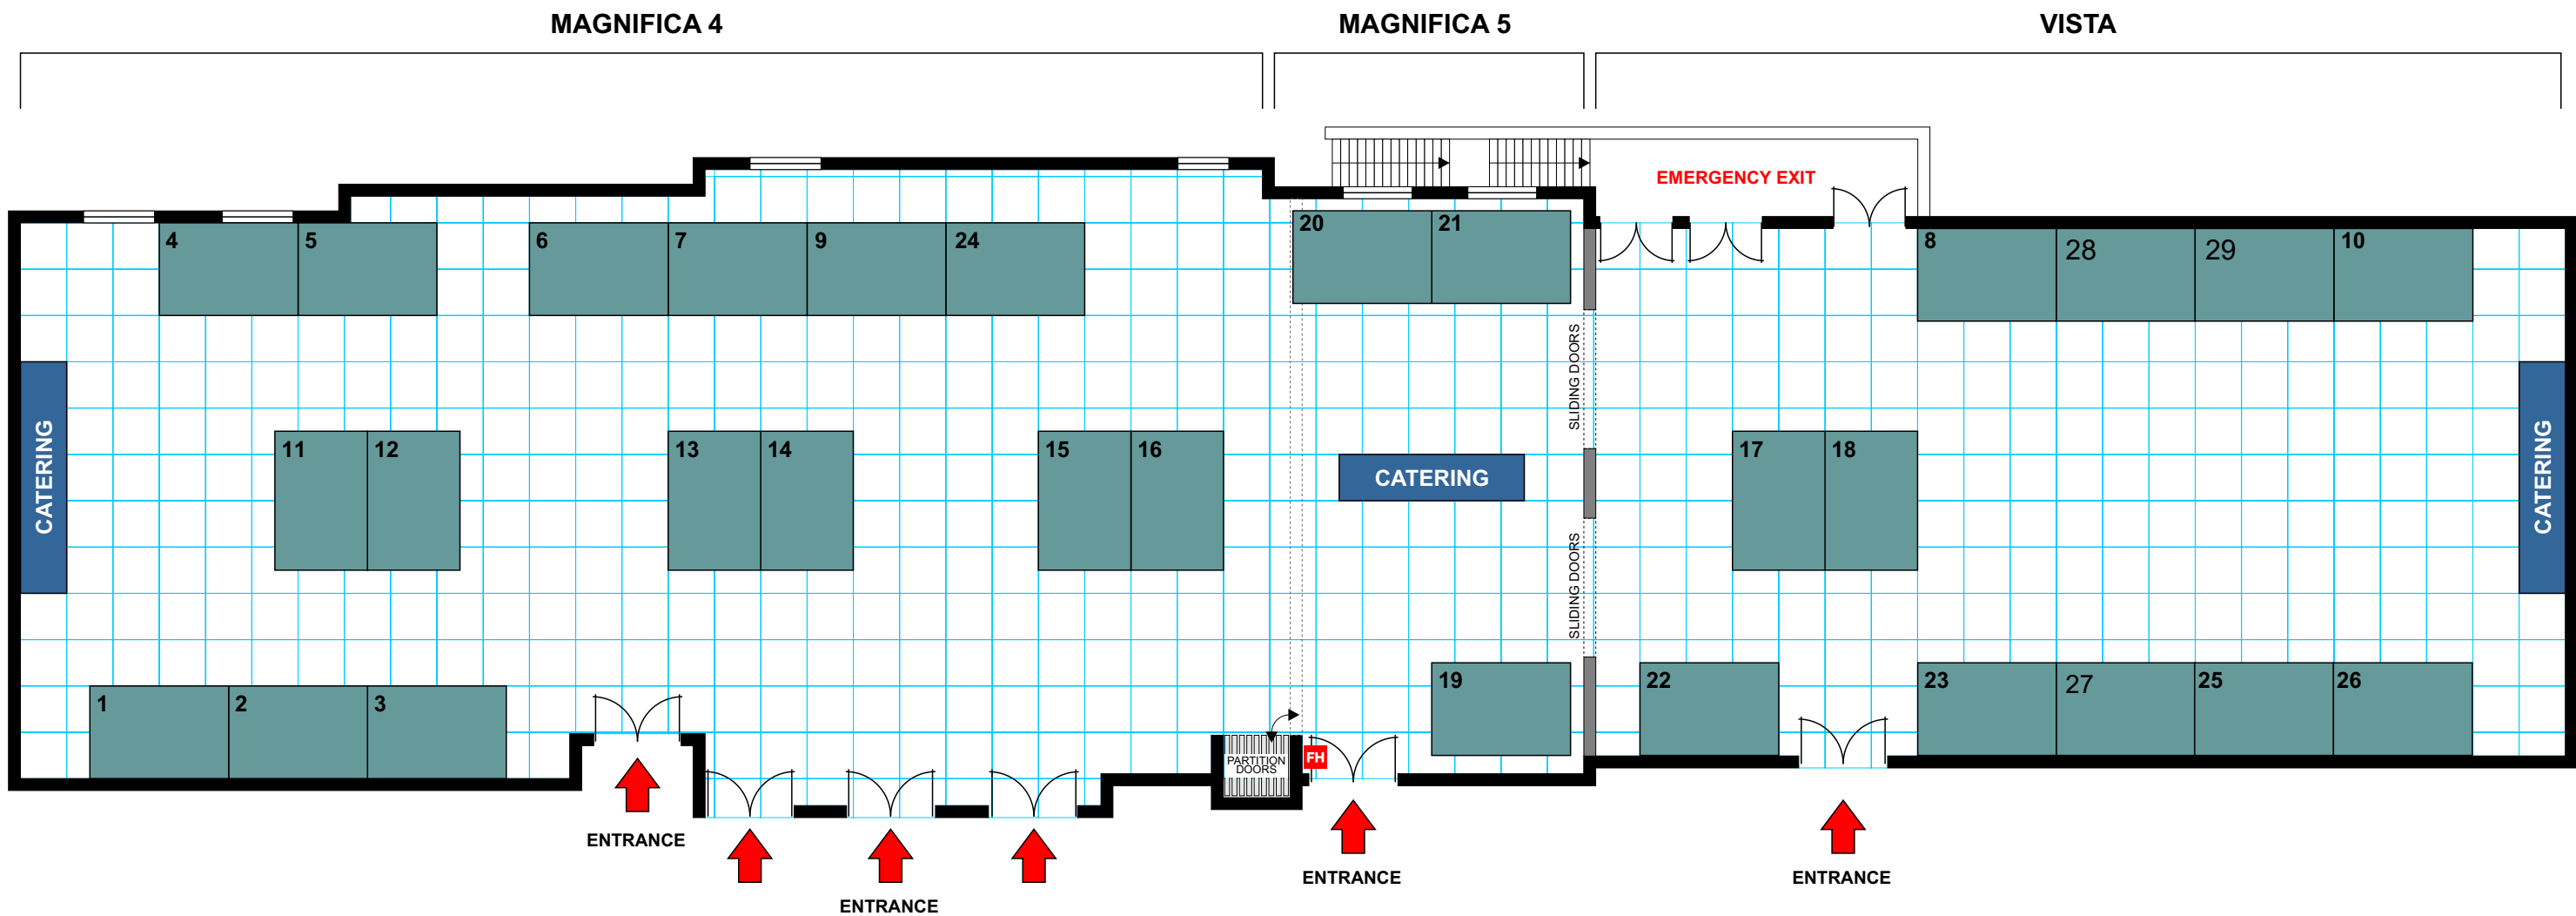

NOTE: THIS DESIGN IS COPYRIGHT AND REMAINS THE PROPERTY OF GL EVENTS. THESE DRAWINGS MUST NOT BE DISTRIBUTED TO ANY OTHER PARTY WITHOUT THE EXPRESS WRITTEN PERMISSION OF ITS OWNERS.



THE WORLD OF EVENTS
52 PAARDEN EILAND ROAD
CAPE TOWN
SOUTH AFRICA
www.gl-events.co.za

REVISION NUMBER	REVISION DESCRIPTION	REVISION DATE

CLIENT NAME:	CONFERENCE PARTNER
SHOW:	VASSA CONGRESS 2025
VENUE:	PROTEA HOTEL - STELLENBOSCH

PROJECT:	CONGRESS LAYOUT
REVISION:	DWG NR: 002
PRINT SIZE : A3	PAGES: 1
DWG NAME:	FLOOR PLAN

PROJECT NUMBER:	
PROJECT STATUS:	PRODUCTION
ISSUE DATE:	11/09/2025
DESIGNER:	FD
ACCOUNT EXECUTIVE:	LH
APPROVAL DATE:	