

WALLS & PILLAR

WINDOWS & SLIDING DOORS

CATERING

ENTRANCE/EXIT DOORS


3X2 STANDS

COCKTAIL TABLES

MAG 4

MAG 5

VISTA

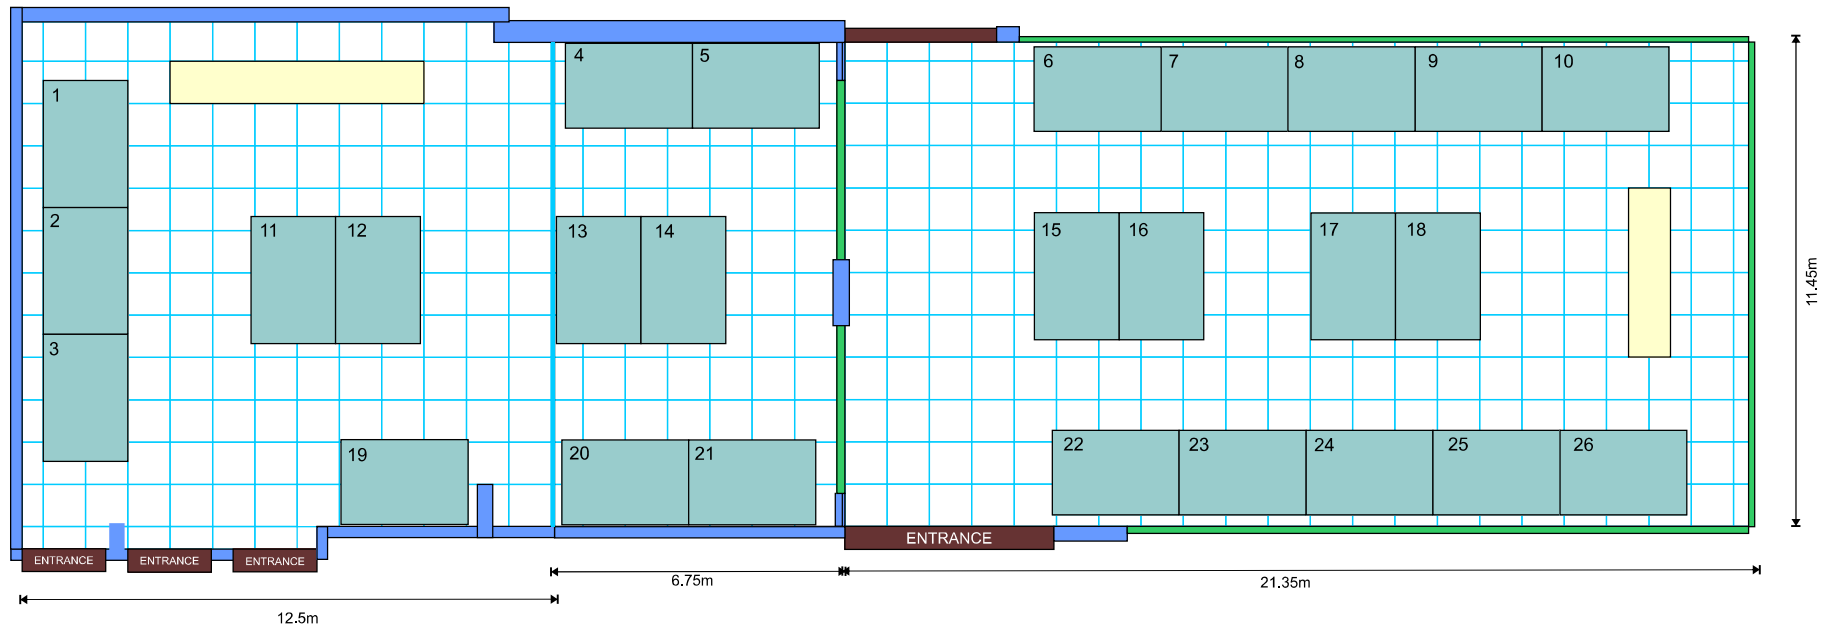

THE WORLD OF EVENTS
52 PAARDEN EILAND ROAD
CAPE TOWN
SOUTH AFRICA
www.gl-events.co.za

REVISION NUMBER	REVISION DESCRIPTION	REVISION DATE

CLIENT NAME:	
SHOW:	
VENUE:	

PROJECT:	
REVISION:	
PRINT SIZE : A3	
DWG NAME:	

DWG NR:	001
PAGES:	1
SHOW LAYOUT	
FLOOR PLAN	

PROJECT NUMBER:	
PROJECT STATUS:	DRAFT
ISSUE DATE:	
DESIGNER:	
ACCOUNT EXECUTIVE:	
APPROVAL DATE:	