


Disclaimer: Ensure you have carefully checked the details of this floor plan as changes to furniture or layout within 24 hours of your event may incur additional labour charges.

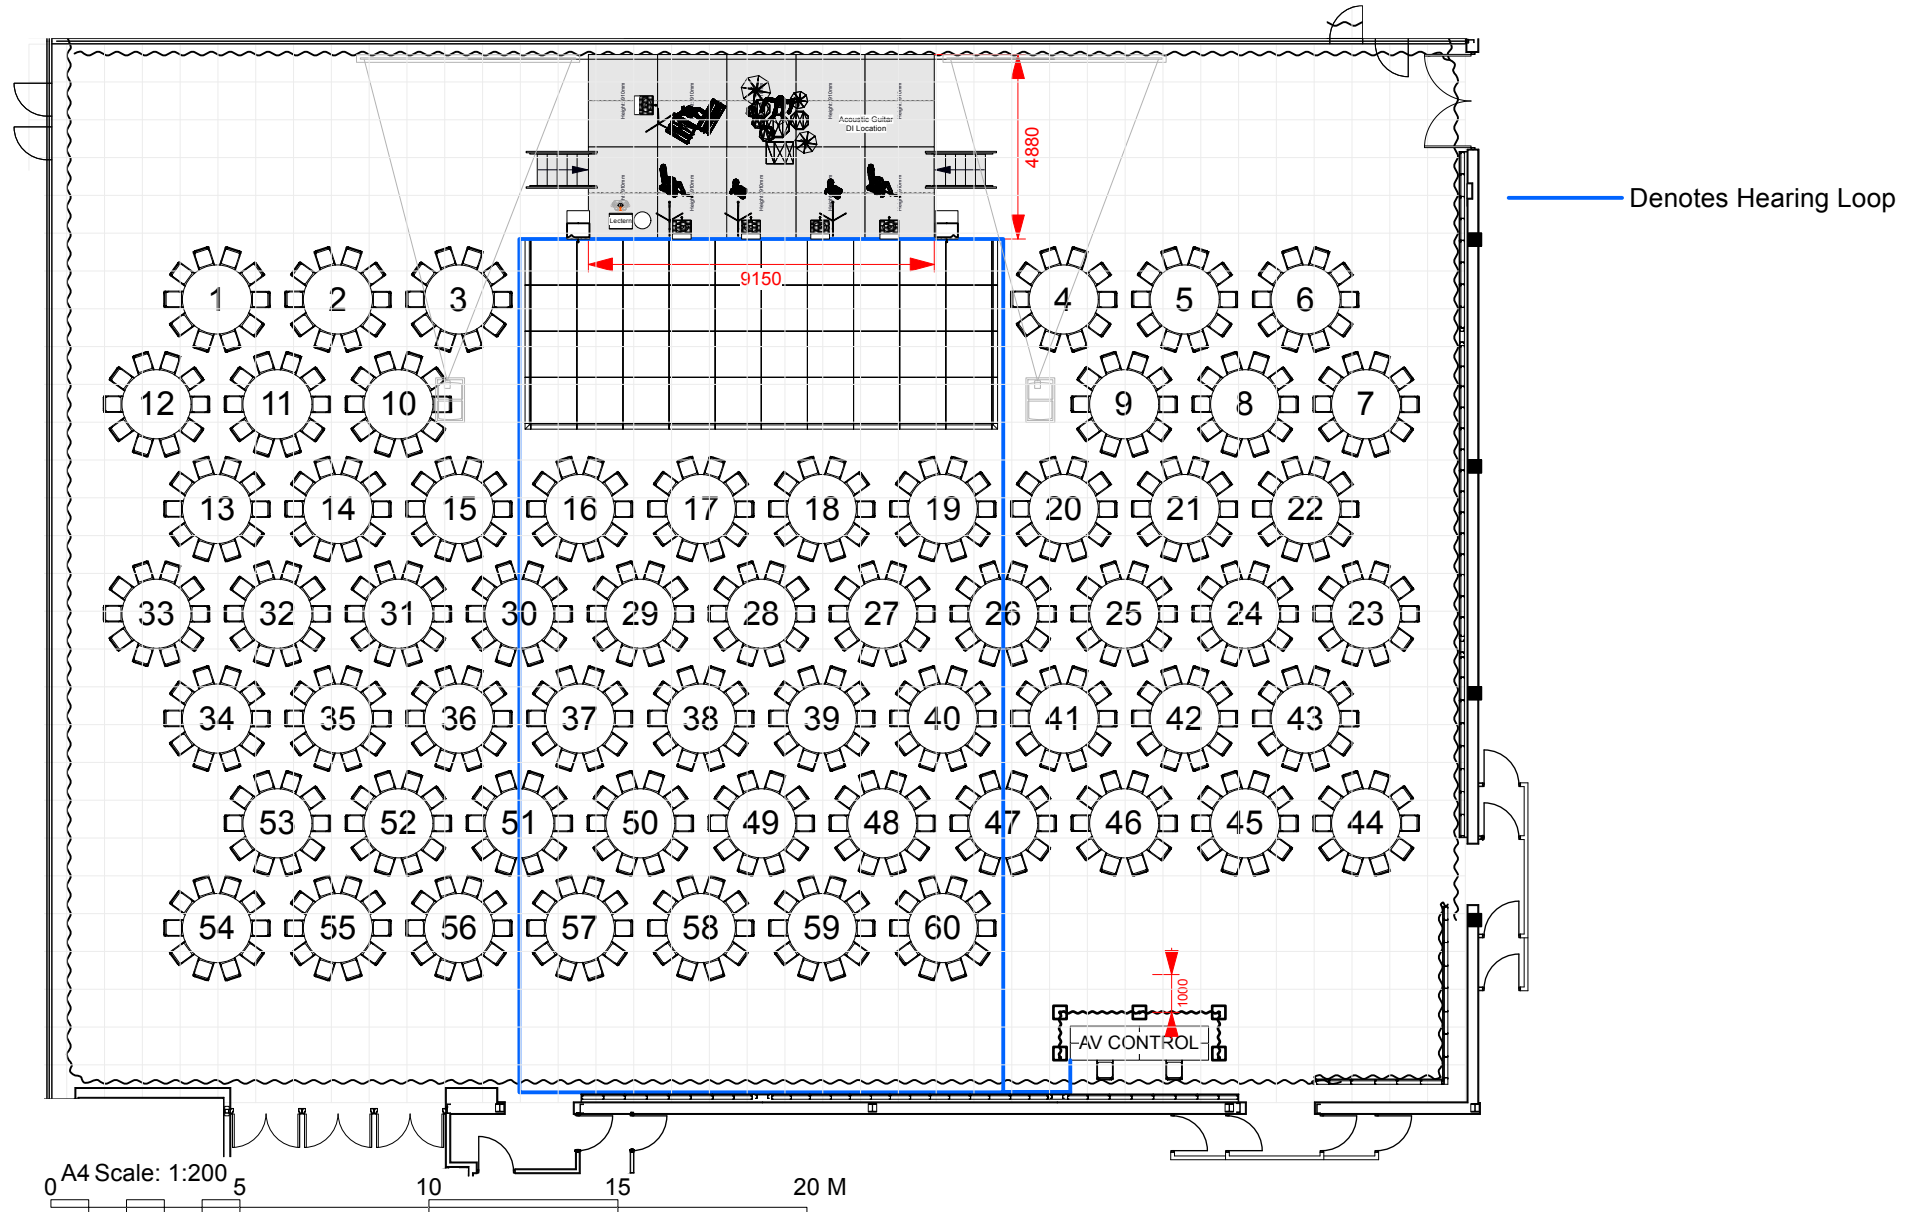

PERTH CONVENTION AND
EXHIBITION CENTRE

Event Title:
ANZAHPE 2025 - Gala Dinner

Event Type:
Conference

Event Date:
02 July 2025

AVPartners Contact:
Matthew Skinner

Client:
Event Studio

Room:
Ballroom 1 - Seating

Pax:
600

Venue Contact:
Charlotte Metcalfe-Parsons

Stage Height:
915mm

Client Contact:
Mel McKenzie

Drawn By:
Matthew Skinner

Rigger / Lic #

Rigger Sign Off:

Revision Date:
19 Jun 2025

Version:
V06

AVPartners™
AVPartners Perth Pty Ltd
21 Mounts Bay Road, Perth
WA 6000
08 9338 0314
avpartners.com