




# FLOOR PLAN

SASP Congress 2024 @ CTICC 2 - Hall 8 and 9

Show dates: 13-15 September 2024  
Build-up: 11 September 2024 | Breakdown: 15 -16 September 2024

DWG NO: 6/rev8 (2023-12-05)

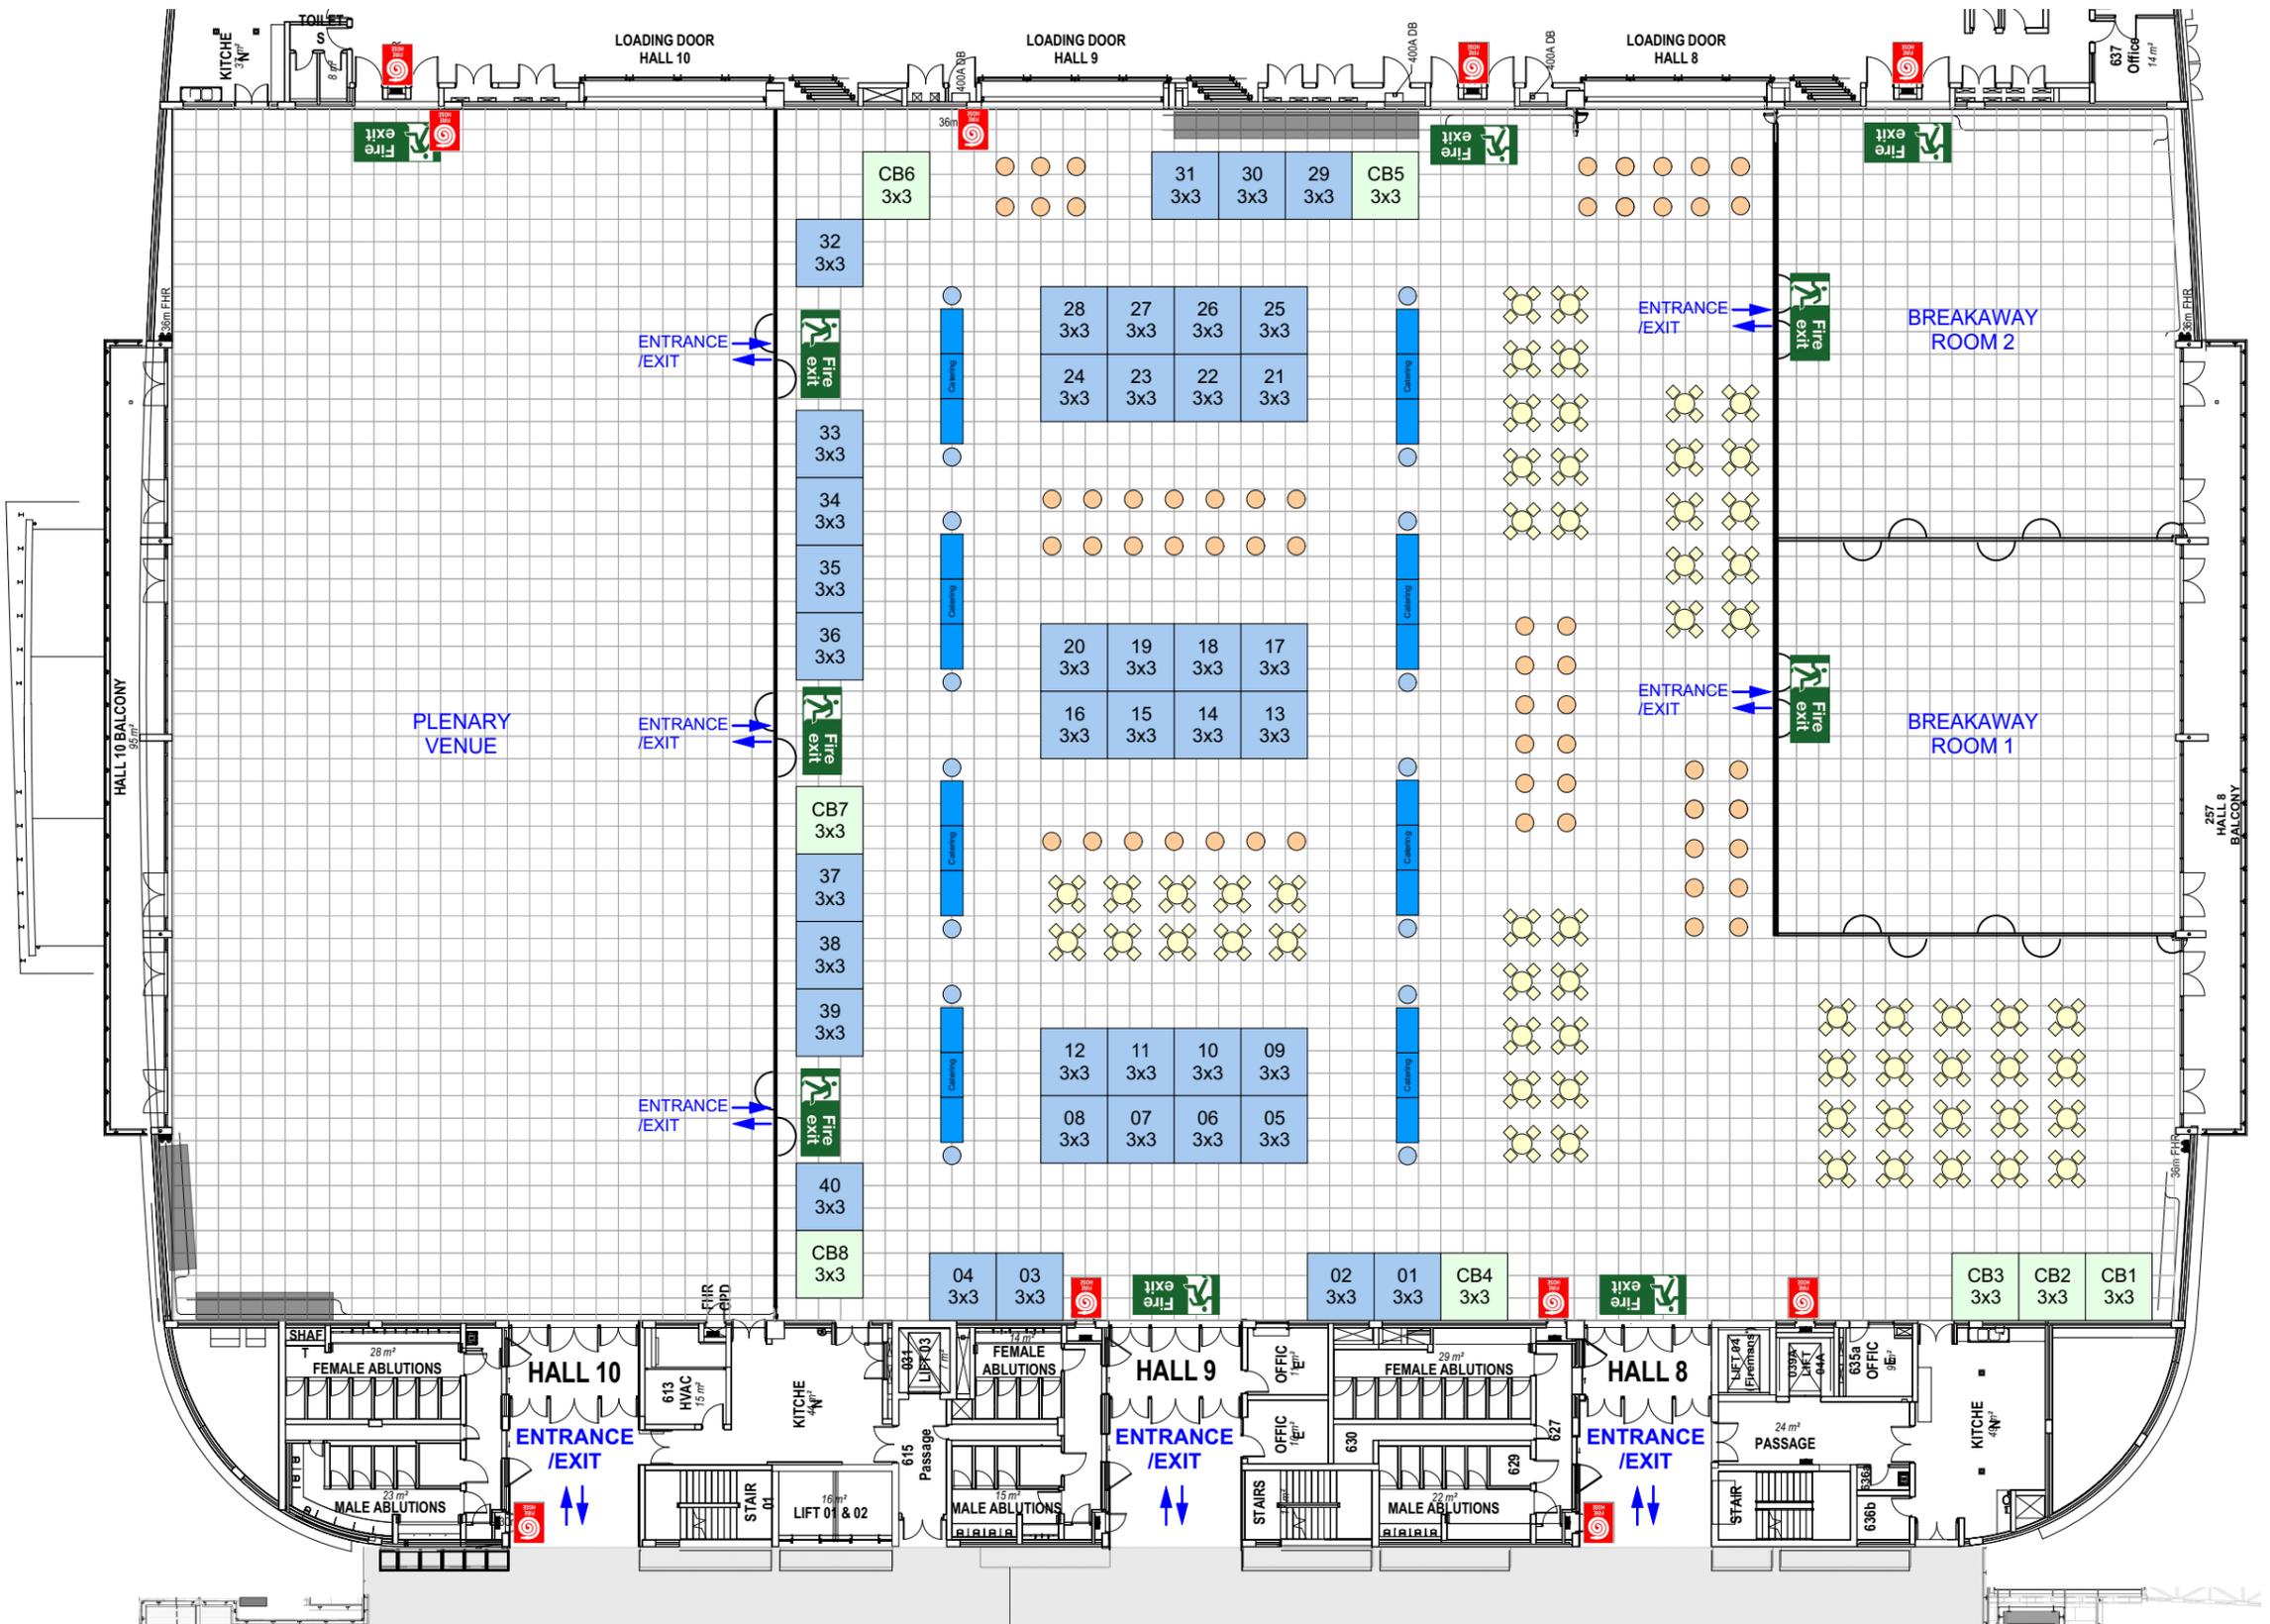

## LEGEND

- 9m² Stands - Available
- 9m² Stands - Reserved
- Coffee Bar
- Catering Stations
- Cocktail Tables (MAX PAX 590)
- Café Seating (PAX 240)

**PAX 800**

© 2023 - This proposal and design used in this concept are each subject to the national and international copyright laws for the protection of intellectual property rights. It is not allowed to duplicate or hand out this concept and design or any part of it to third parties. Please note that any dissemination to third parties, distribution or copying of this concept and design is prohibited. All dimensions and relevant details to be checked by production and pre-built prior to construction on site. All dimensions are given in mm. Any discrepancies are to be reported to the designer immediately. No changes are to be made to this design without the approval of the designer. Colours and graphics are represented as close as possible but may differ from the actual finished product.