




# State Highway 2 revocation and land use opportunities


# Location Overview

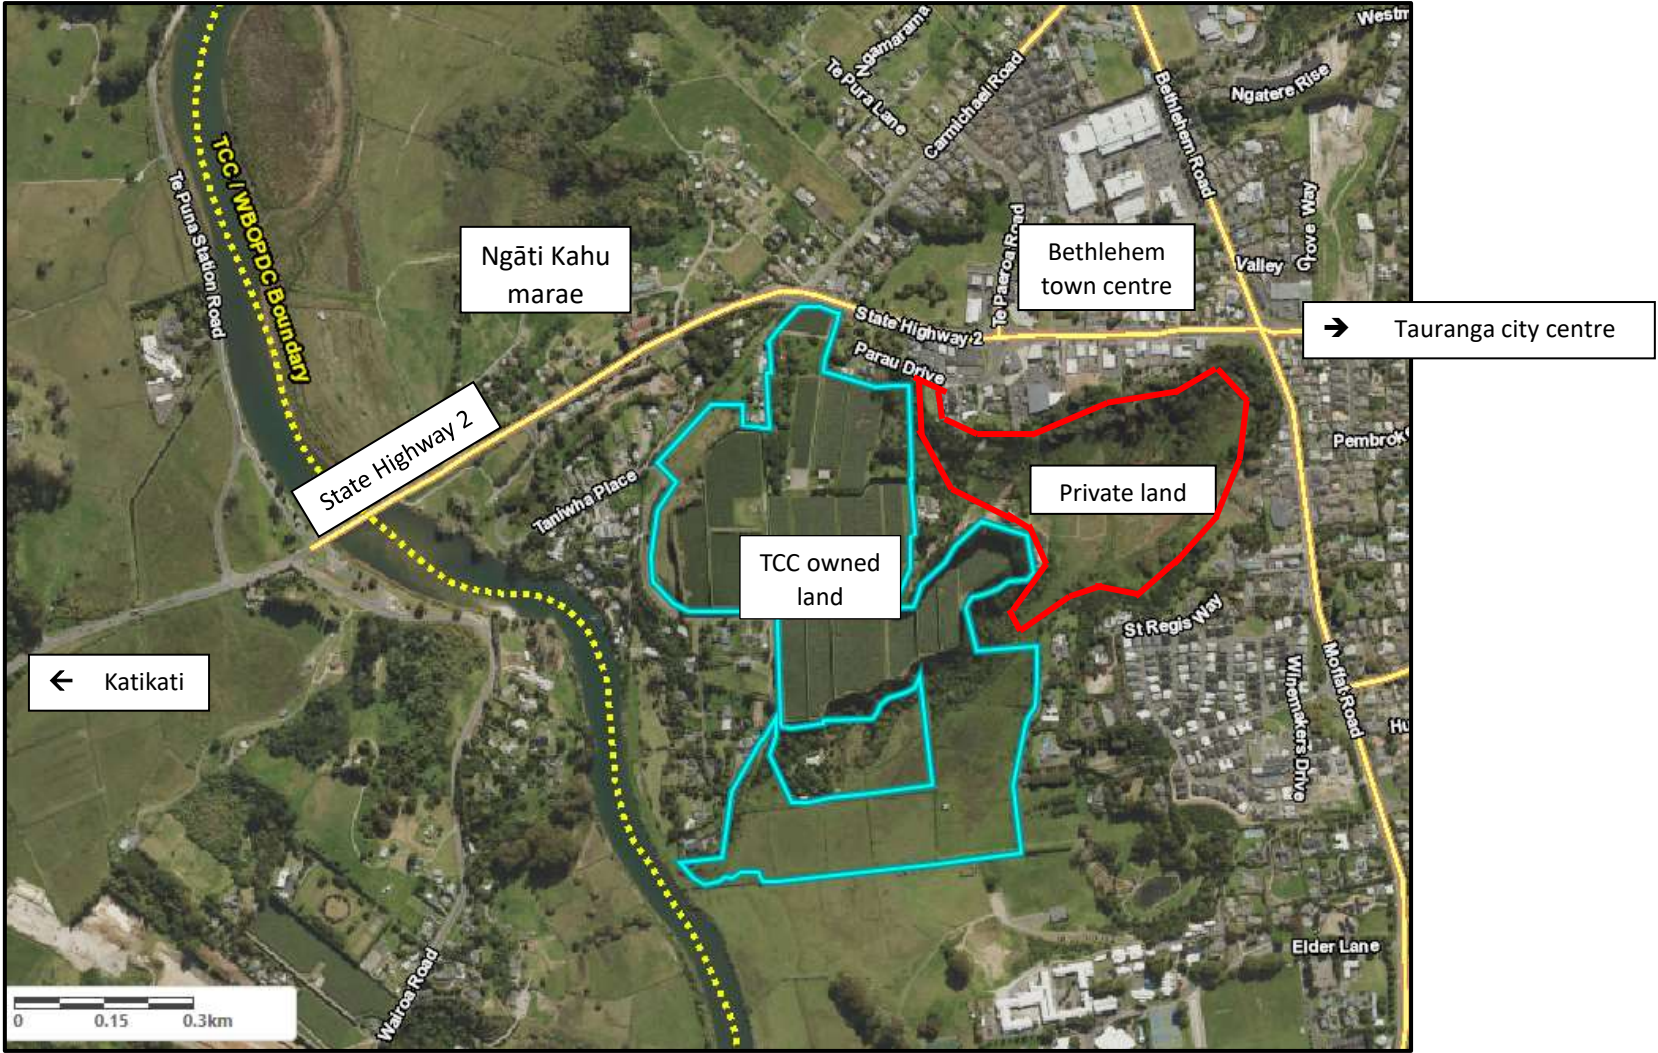

# Existing



# Potential?

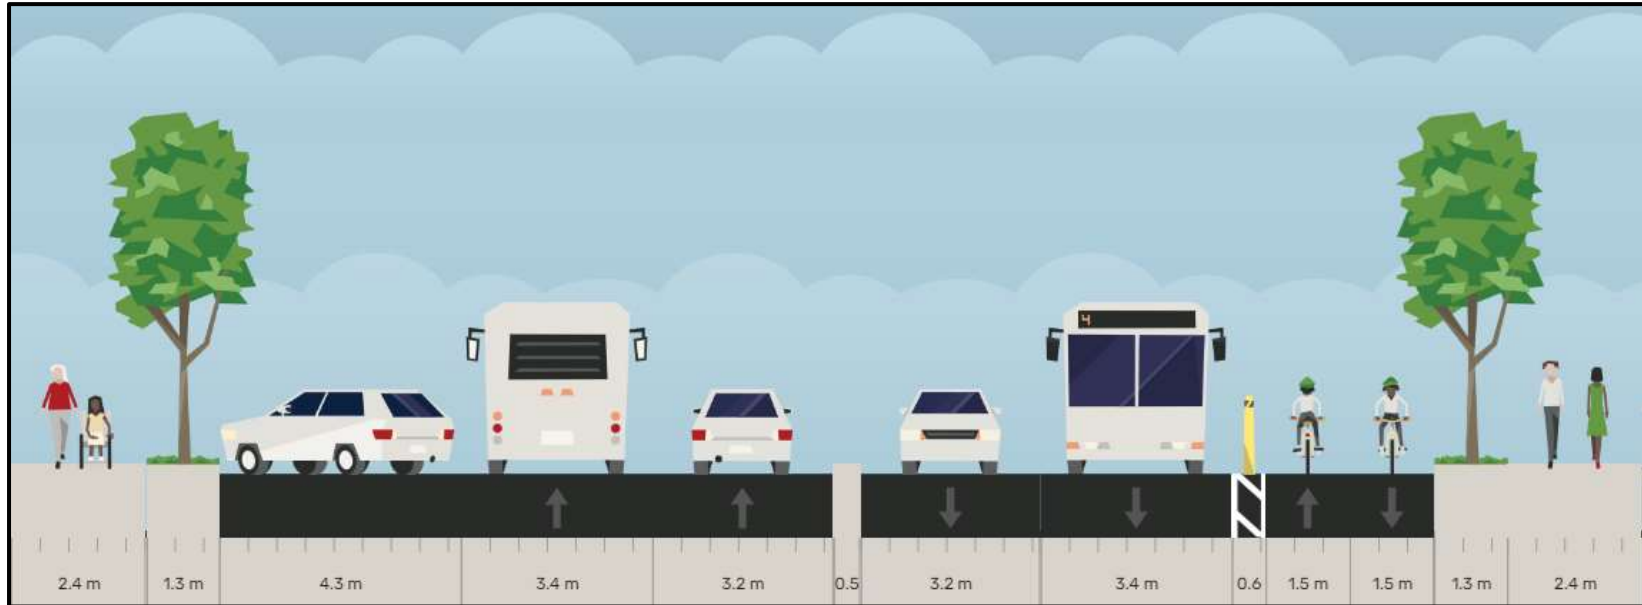

# Pōteriwhi Site – Draft Land Use Map



**KEY**

|  |                                      |
|--|--------------------------------------|
|  | Proposed new road                    |
|  | Terrace floor with proposed driveway |
|  | Ecological area                      |
|  | Housing developments                 |
|  | Proposed recreation reserve          |
|  | Mani-whenua floodplain area          |
|  | Existing vegetating bush             |
|  | Indicative walking tracks            |

**POTERIWHI  
PROPOSED LAND USE**


SHEET:  
**LAND\_USE\_OPT 1**

DRAWING NUMBER: PO\_CD\_D1  
REVISION: 1  
SCALE: 1:7000@A3

Do not scale drawing.  
Contractor to verify all dimensions on site before commencing any work.

DISCUSSION DOCUMENT

# Potential Active Transport Connections

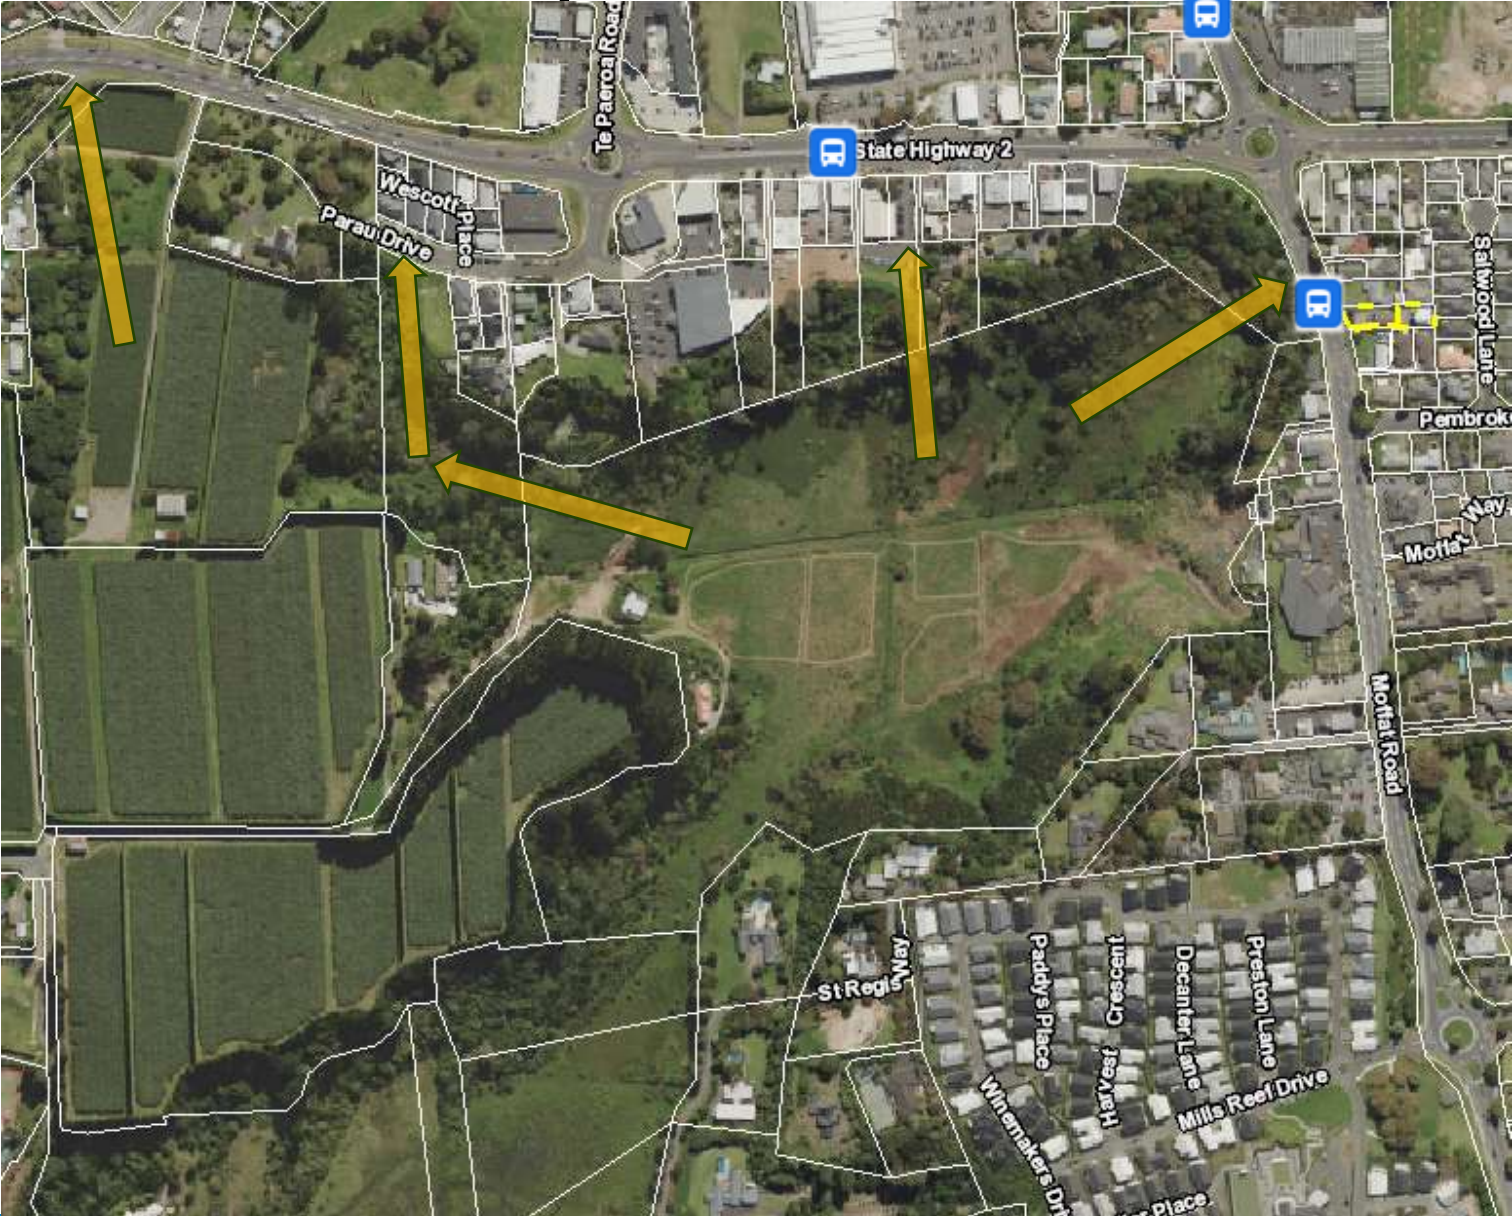



*Tauranga City*